


**IMPORTANT:** Copyright reserved. This design and drawing is the exclusive property of Rol Fieldwalker Architect and cannot be used for any purpose without the written consent of the Architect. This drawing is not to be used for construction until issued for that purpose by the Architect.

Prior to commencement of the Work, the Contactor shall review and verify drawing dimensions, datums and levels to identify all discrepancies between information on this drawing and 1) actual site conditions; and 2) the remaining Contract Documents. The Contactor shall bring these items to the attention of the Architect for clarification before proceeding with work.

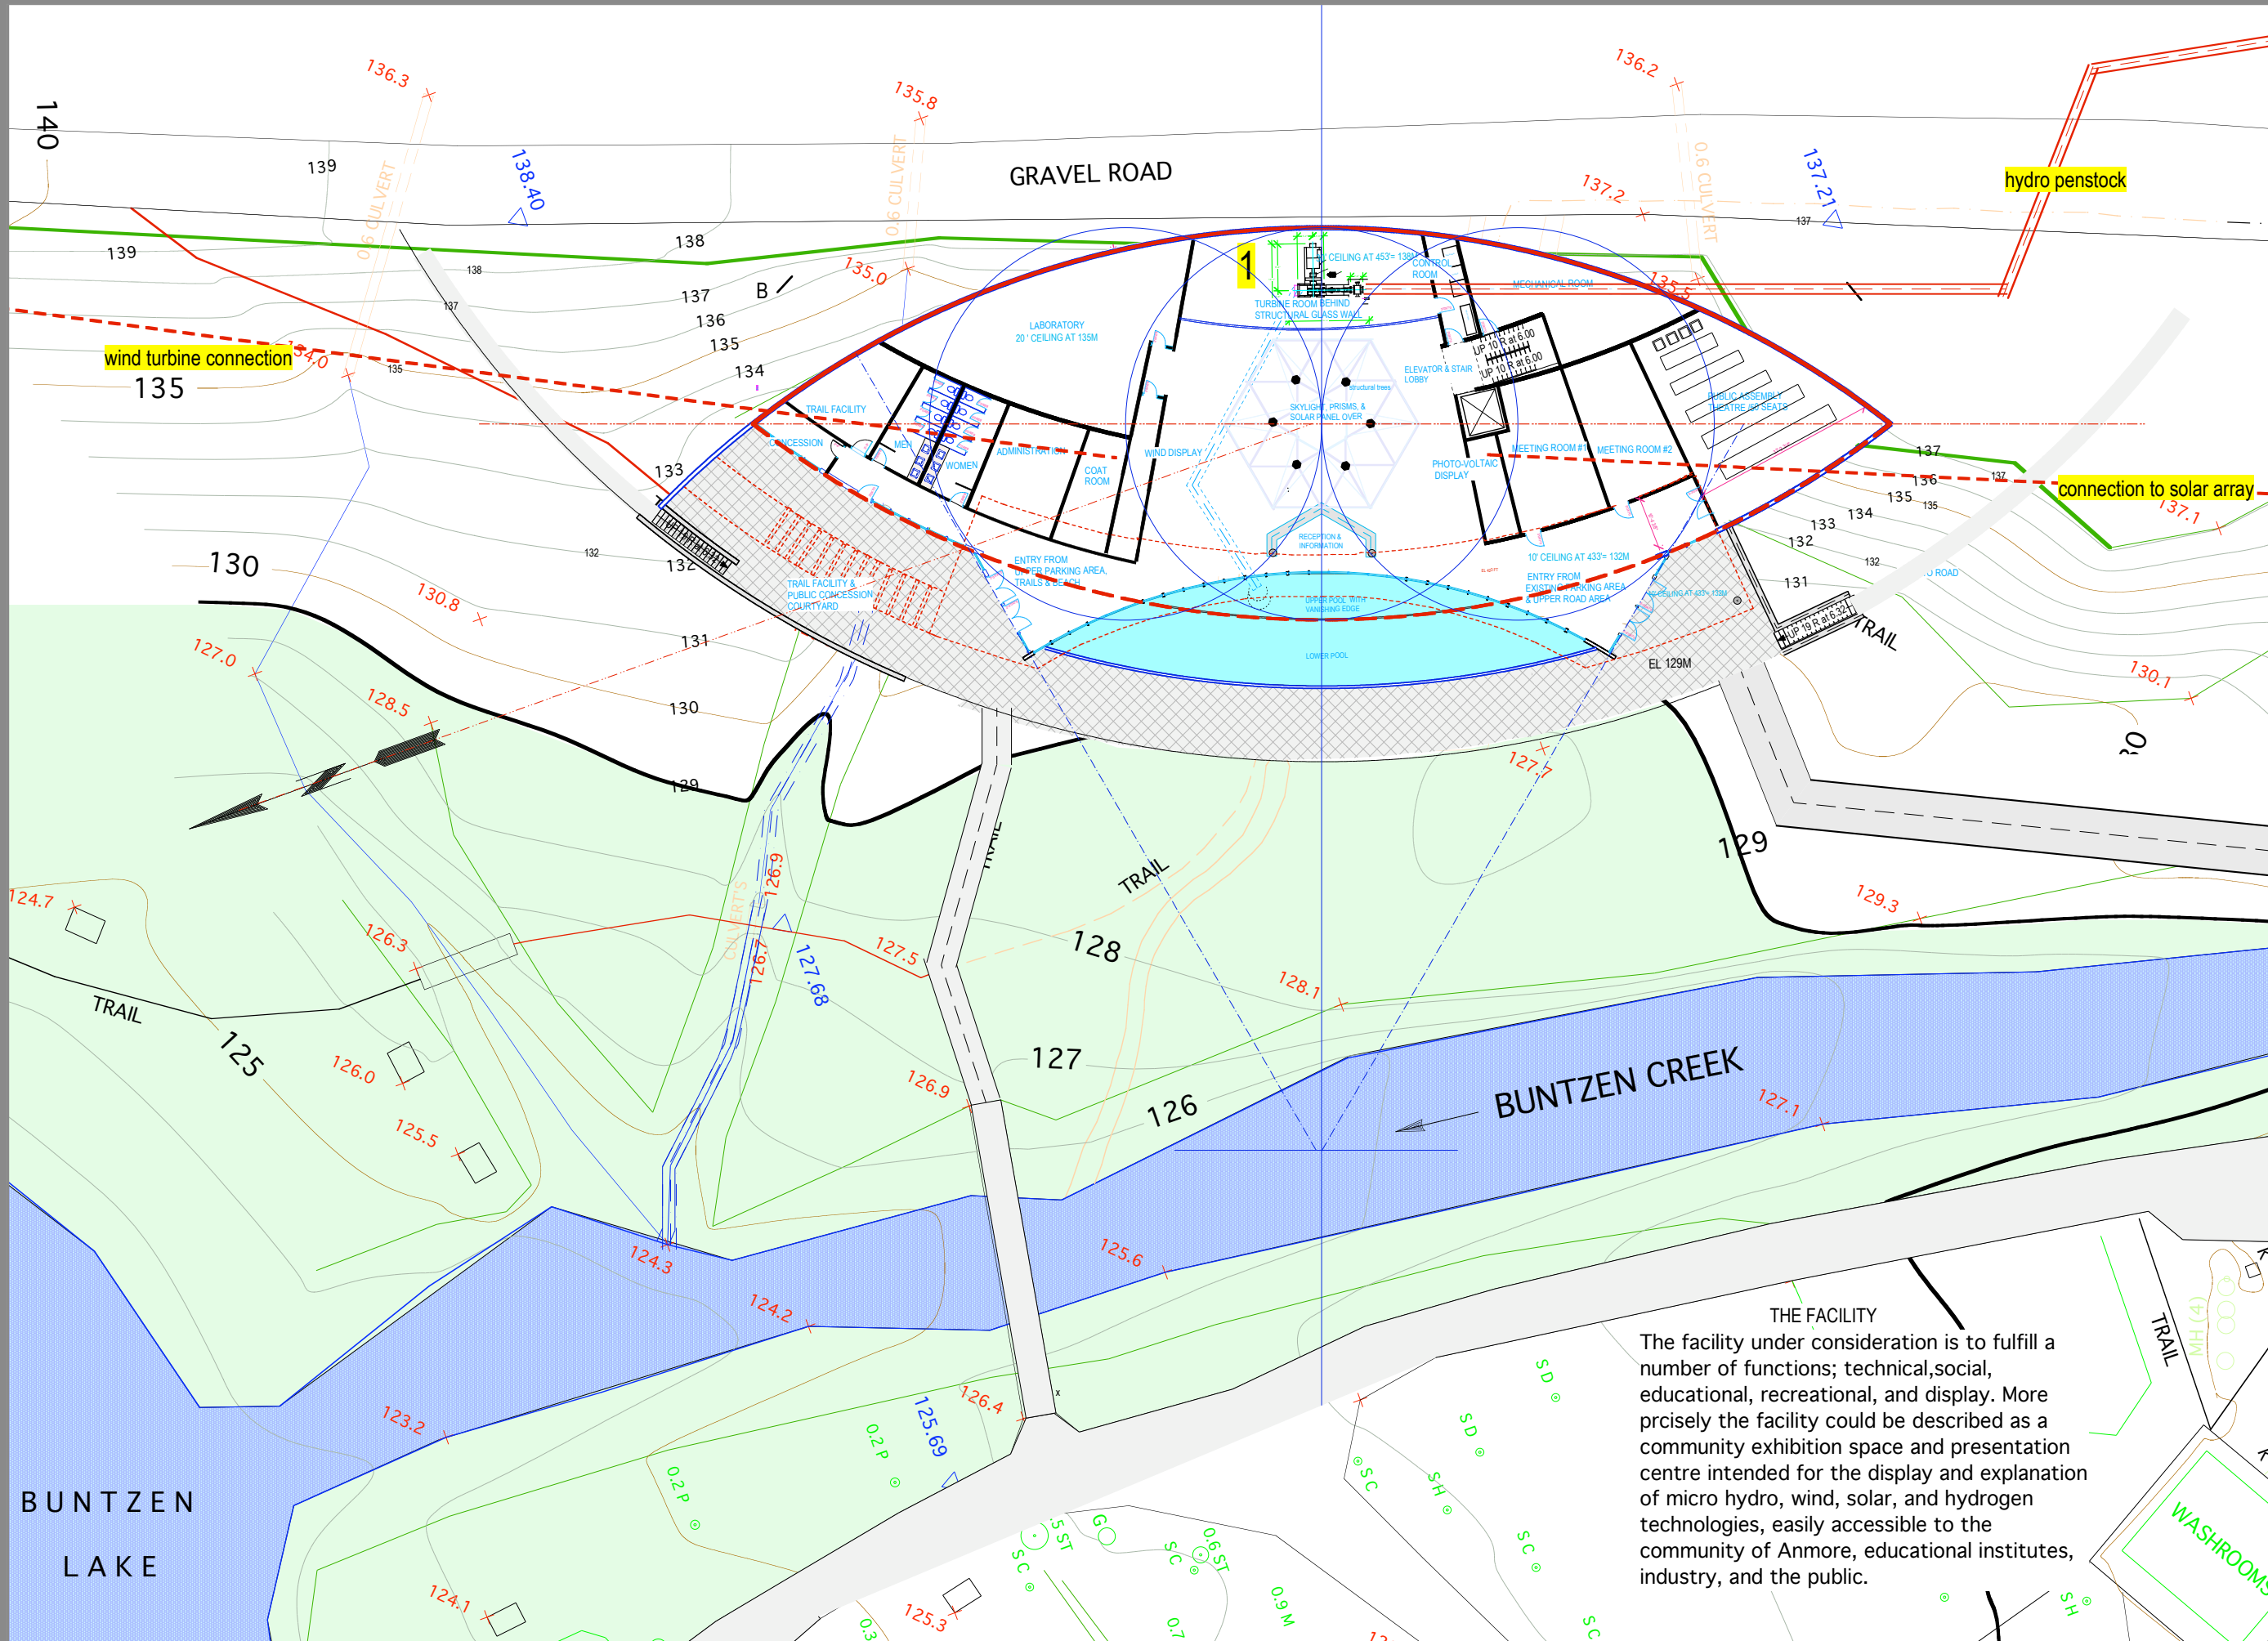

**THE FACILITY**  
The facility under consideration is to fulfill a number of functions; technical, social, educational, recreational, and display. More precisely the facility could be described as a community exhibition space and presentation centre intended for the display and explanation of micro hydro, wind, solar, and hydrogen technologies, easily accessible to the community of Anmore, educational institutes, industry, and the public.

PROJECT:

**ANMORE**

DRAWING:

**SITE PLAN & BASIC GEOMETRY**

REVISION / ISSUE DATE:

ISSUED FOR CLIENT REVIEW JAN / 07

DRAWN

REVIEWED

SCALE **1/16" = 1'-0"**

PLOT DATE

PROJECT NO.

**0601**

DRAWING NO.