


IMPORTANT: Copyright reserved. This design and drawing is the exclusive property of Rol Fieldwalker Architect and cannot be used for any purpose without the written consent of the Architect. This drawing is not to be used for construction until issued for that purpose by the Architect.

Prior to commencement of the Work, the Contractor shall review and verify drawing dimensions, datums and levels to identify all discrepancies between information on this drawing and 1) actual site conditions; and 2) the remaining Contract Documents. The Contractor shall bring these items to the attention of the Architect for clarification before proceeding with work.

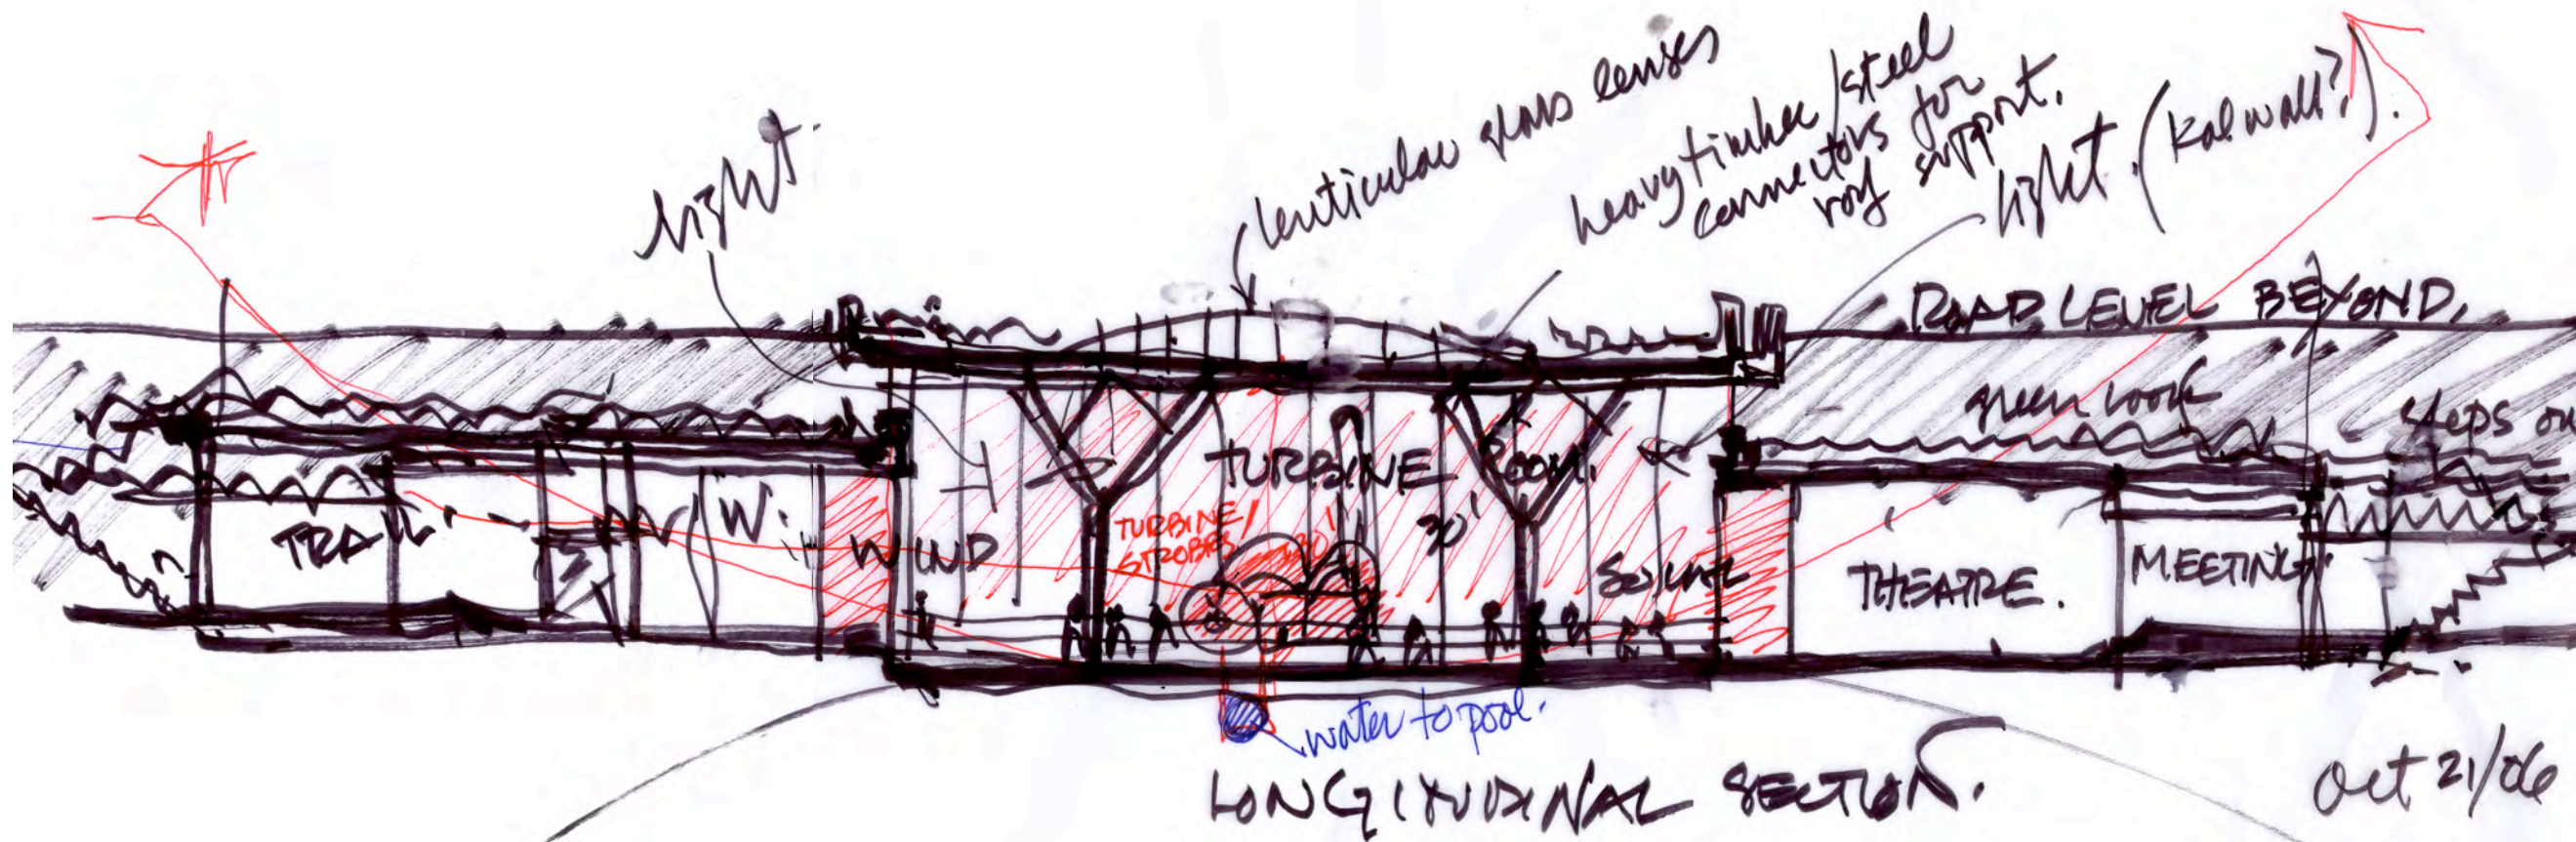

LONGITUDINAL SECTION THRU EXHIBITION

PROJECT:

ANMORE

DRAWING:

LONGITUDINAL SECTION
THRU EXHIBITION

REVISION / ISSUE DATE:

△ ISSUED FOR CLIENT REVIEW JAN / 07

DRAWN

REVIEWED

SCALE

PLOT DATE

PROJECT NO.

DRAWING NO.

0601